
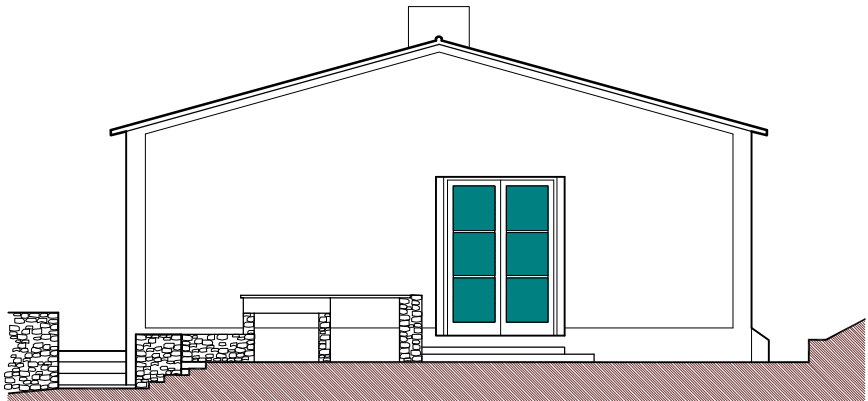
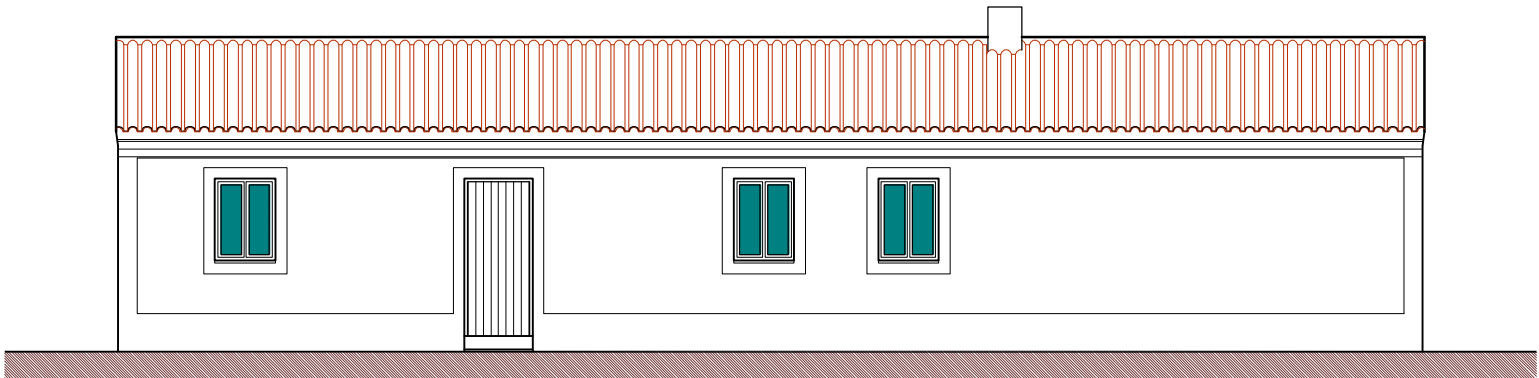
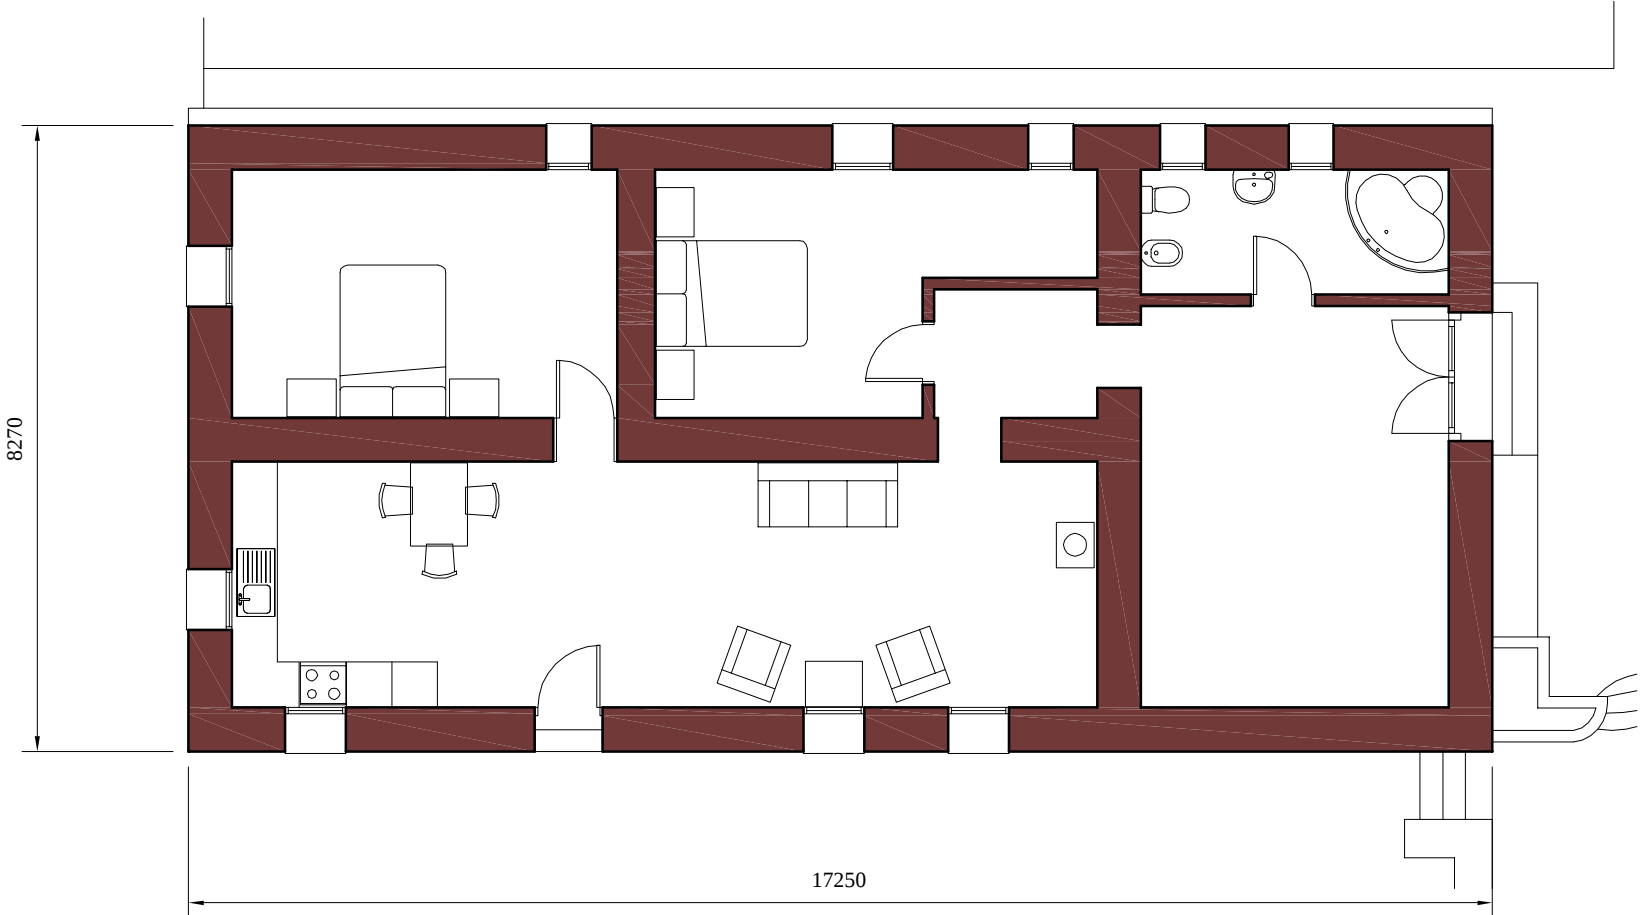
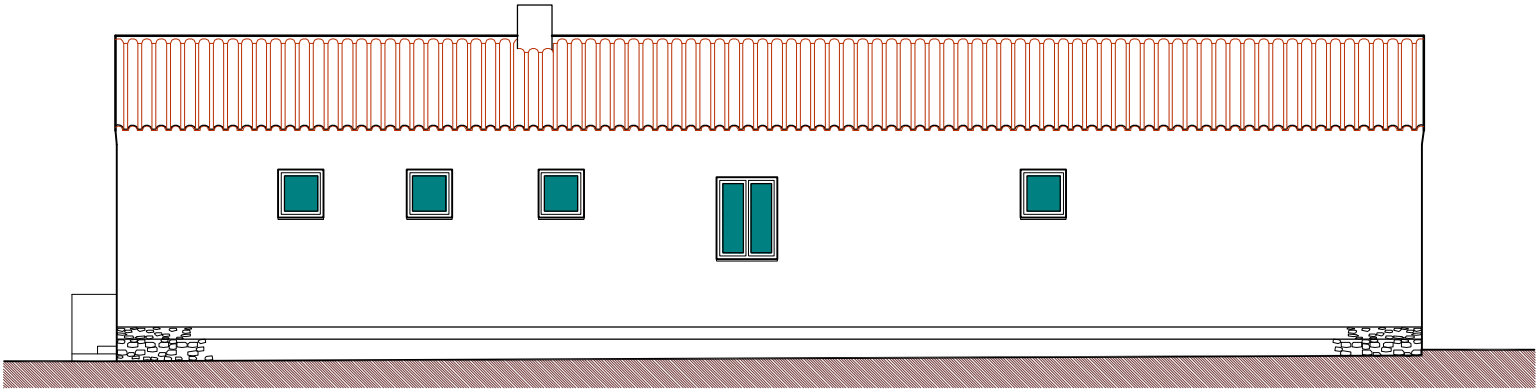


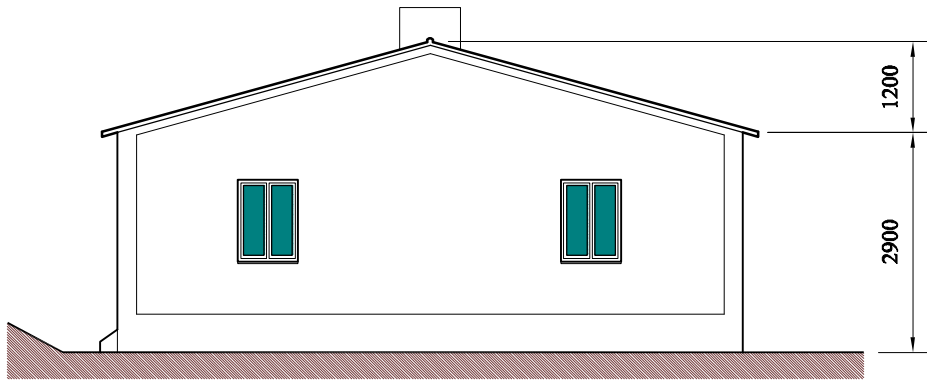

REVISIONS / REVISÕES

NOTES / NOTAS

PRELIMINARY

SCALE 1: 100 @ A3

DATE 08/15

CAD FILE GA1

ZONE

ZONE

TITLE

TREVOR AND CAROLE'S

EXISTING BUILDING

DWG

DES

DESIGNAÇÃO

XXX-XXX

JES MAINWARING

ARQUITECTO AADip RIBA

Quinta Tannamara AlmaVerde

8650-035 Barao de Sao Miguel, Vila do Bispo

(00351) 93 412 6994 jesmond@hotmail.com